

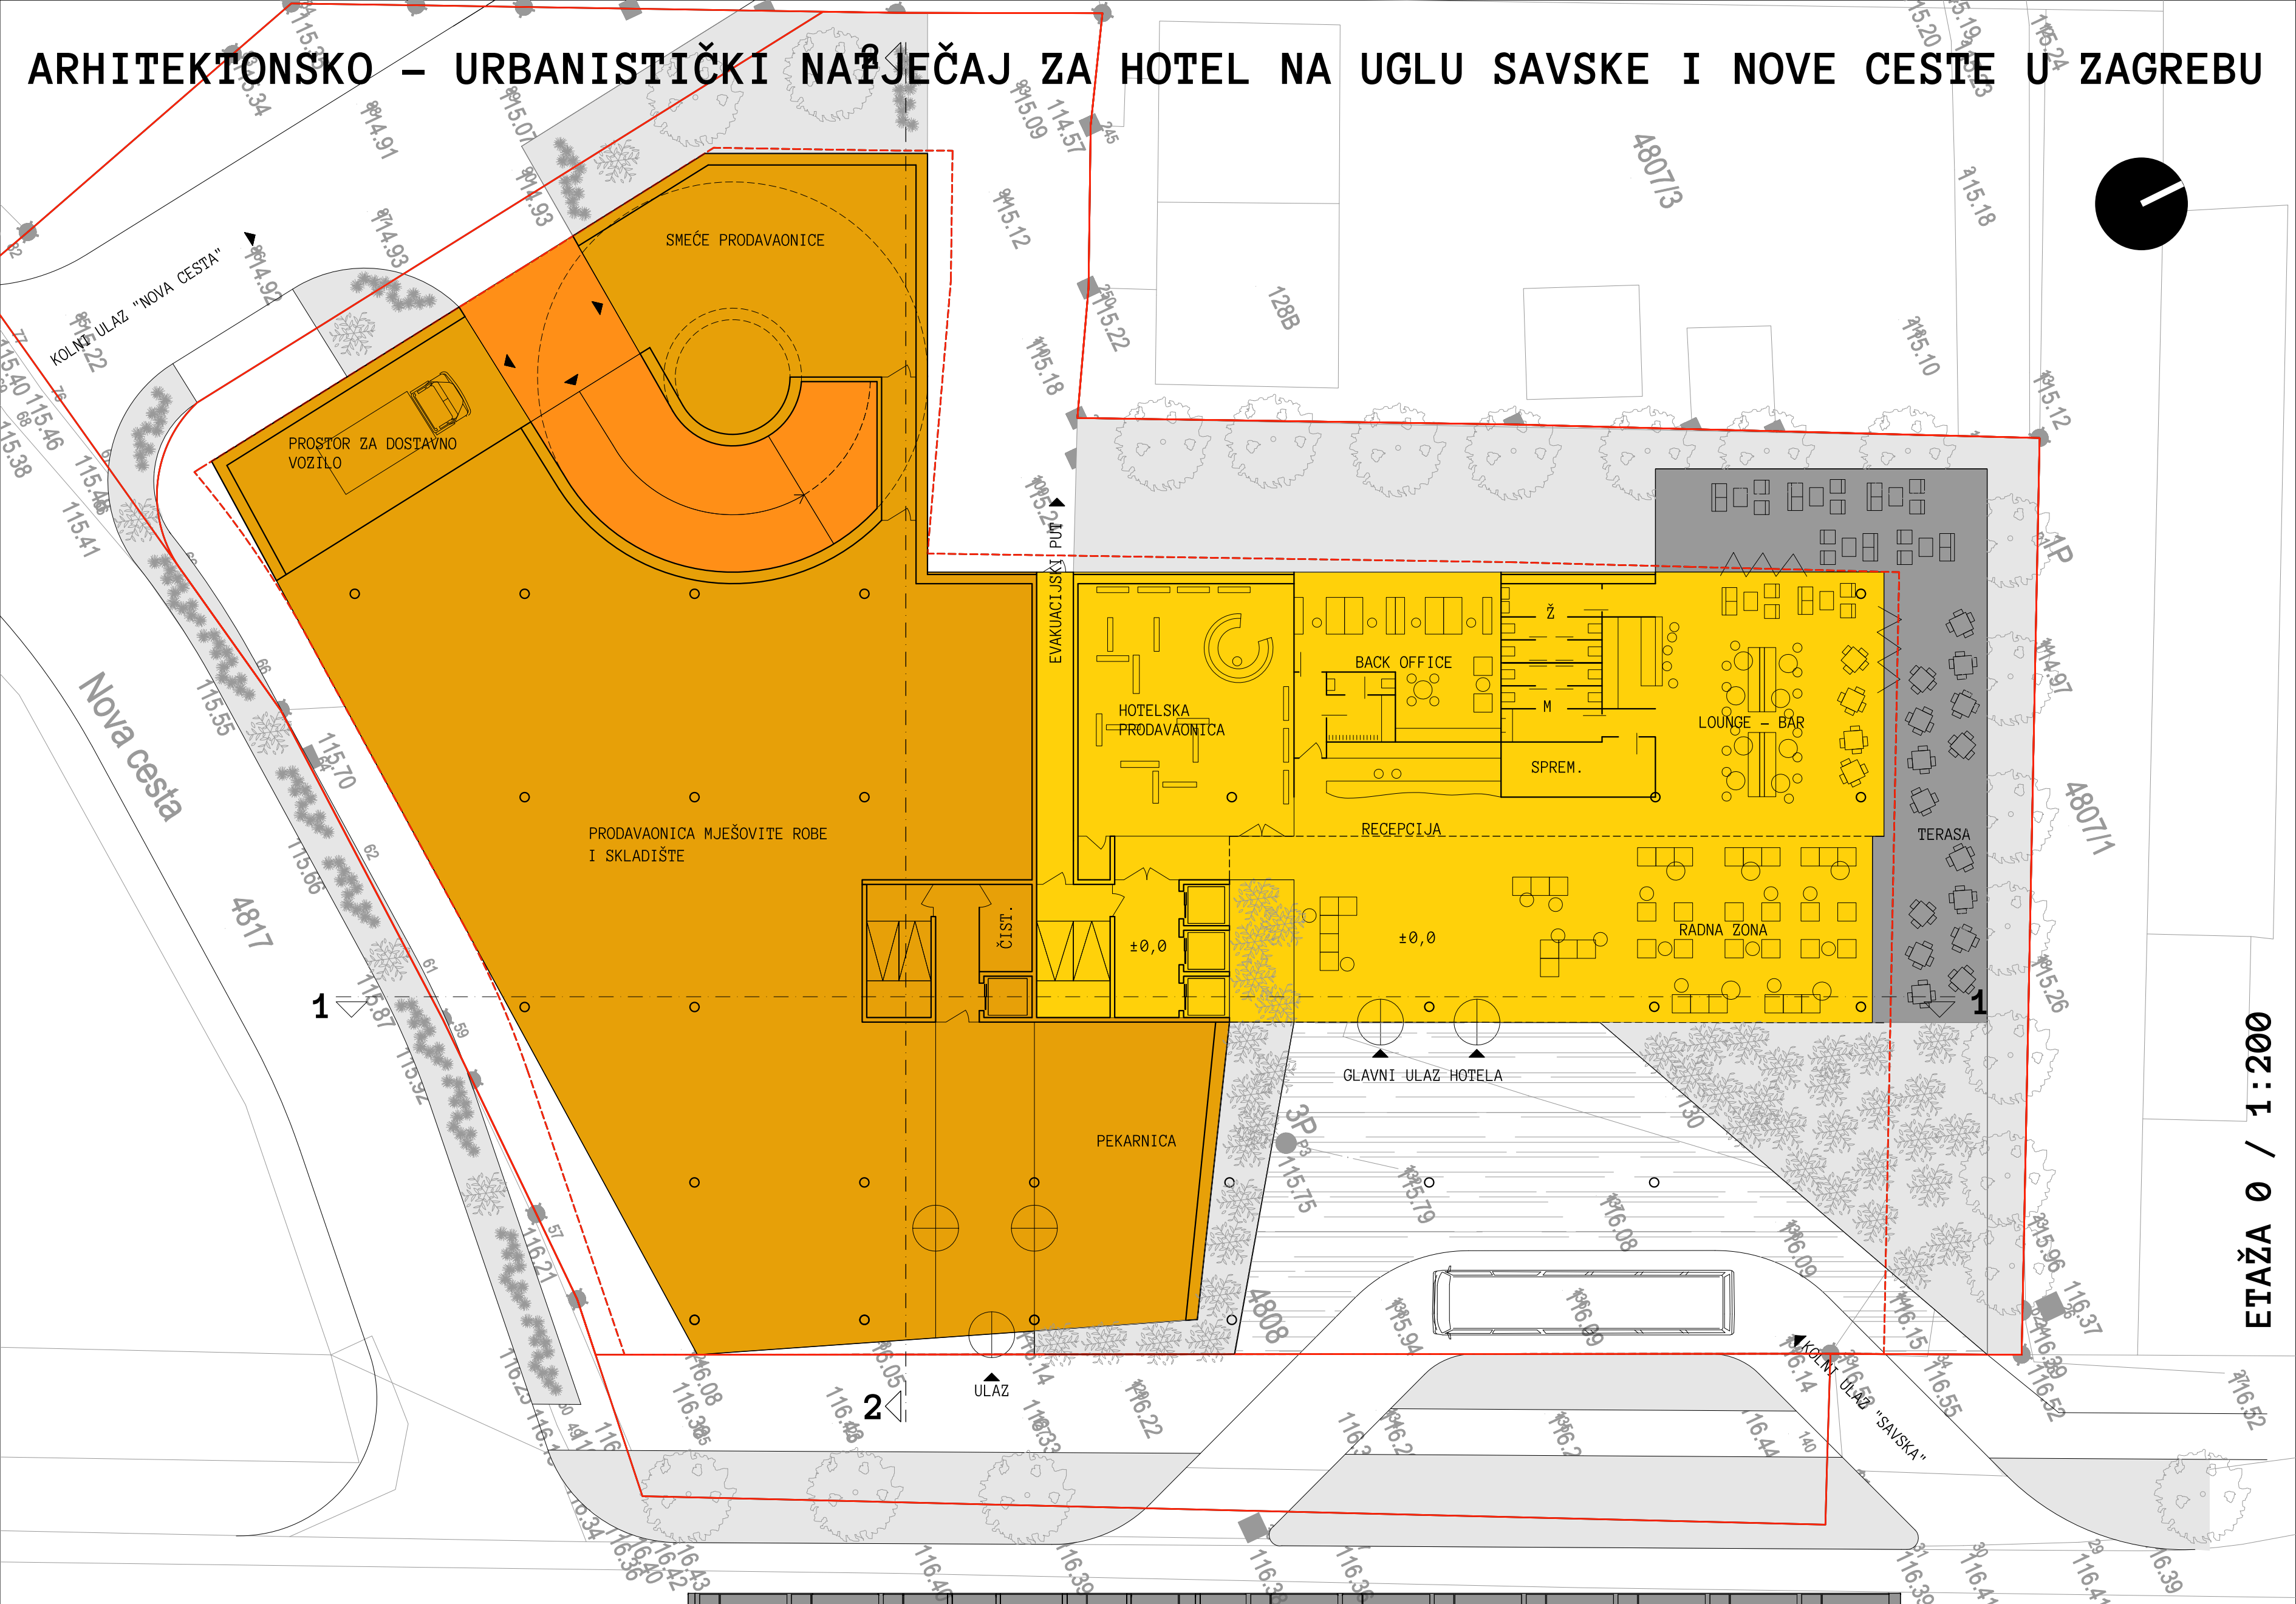


ARHITEKTONSKO - URBANISTIČKI NAČJEČAJ ZA HOTEL NA UGLU SAVSKE I NOVE CESTE U ZAGREBU


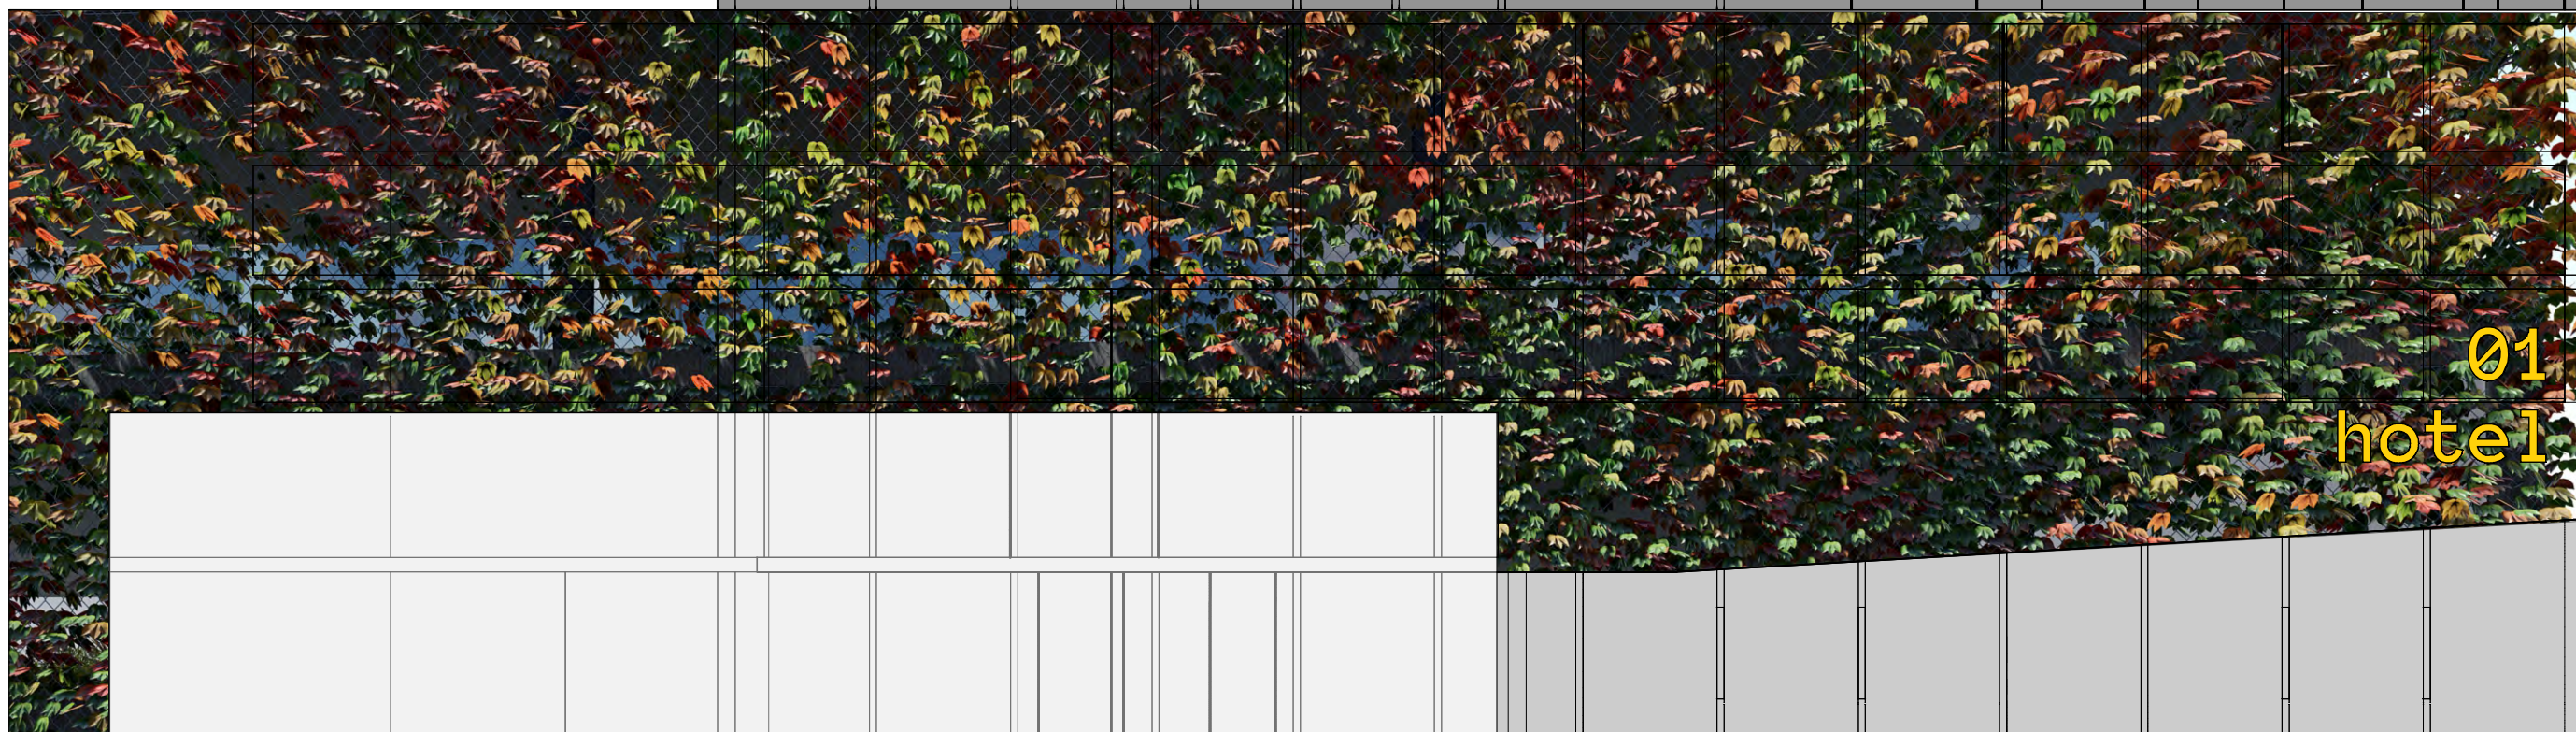




ETAŽA 0 / 1:200

ZAPAD / 1:200

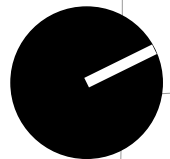

01 hotel

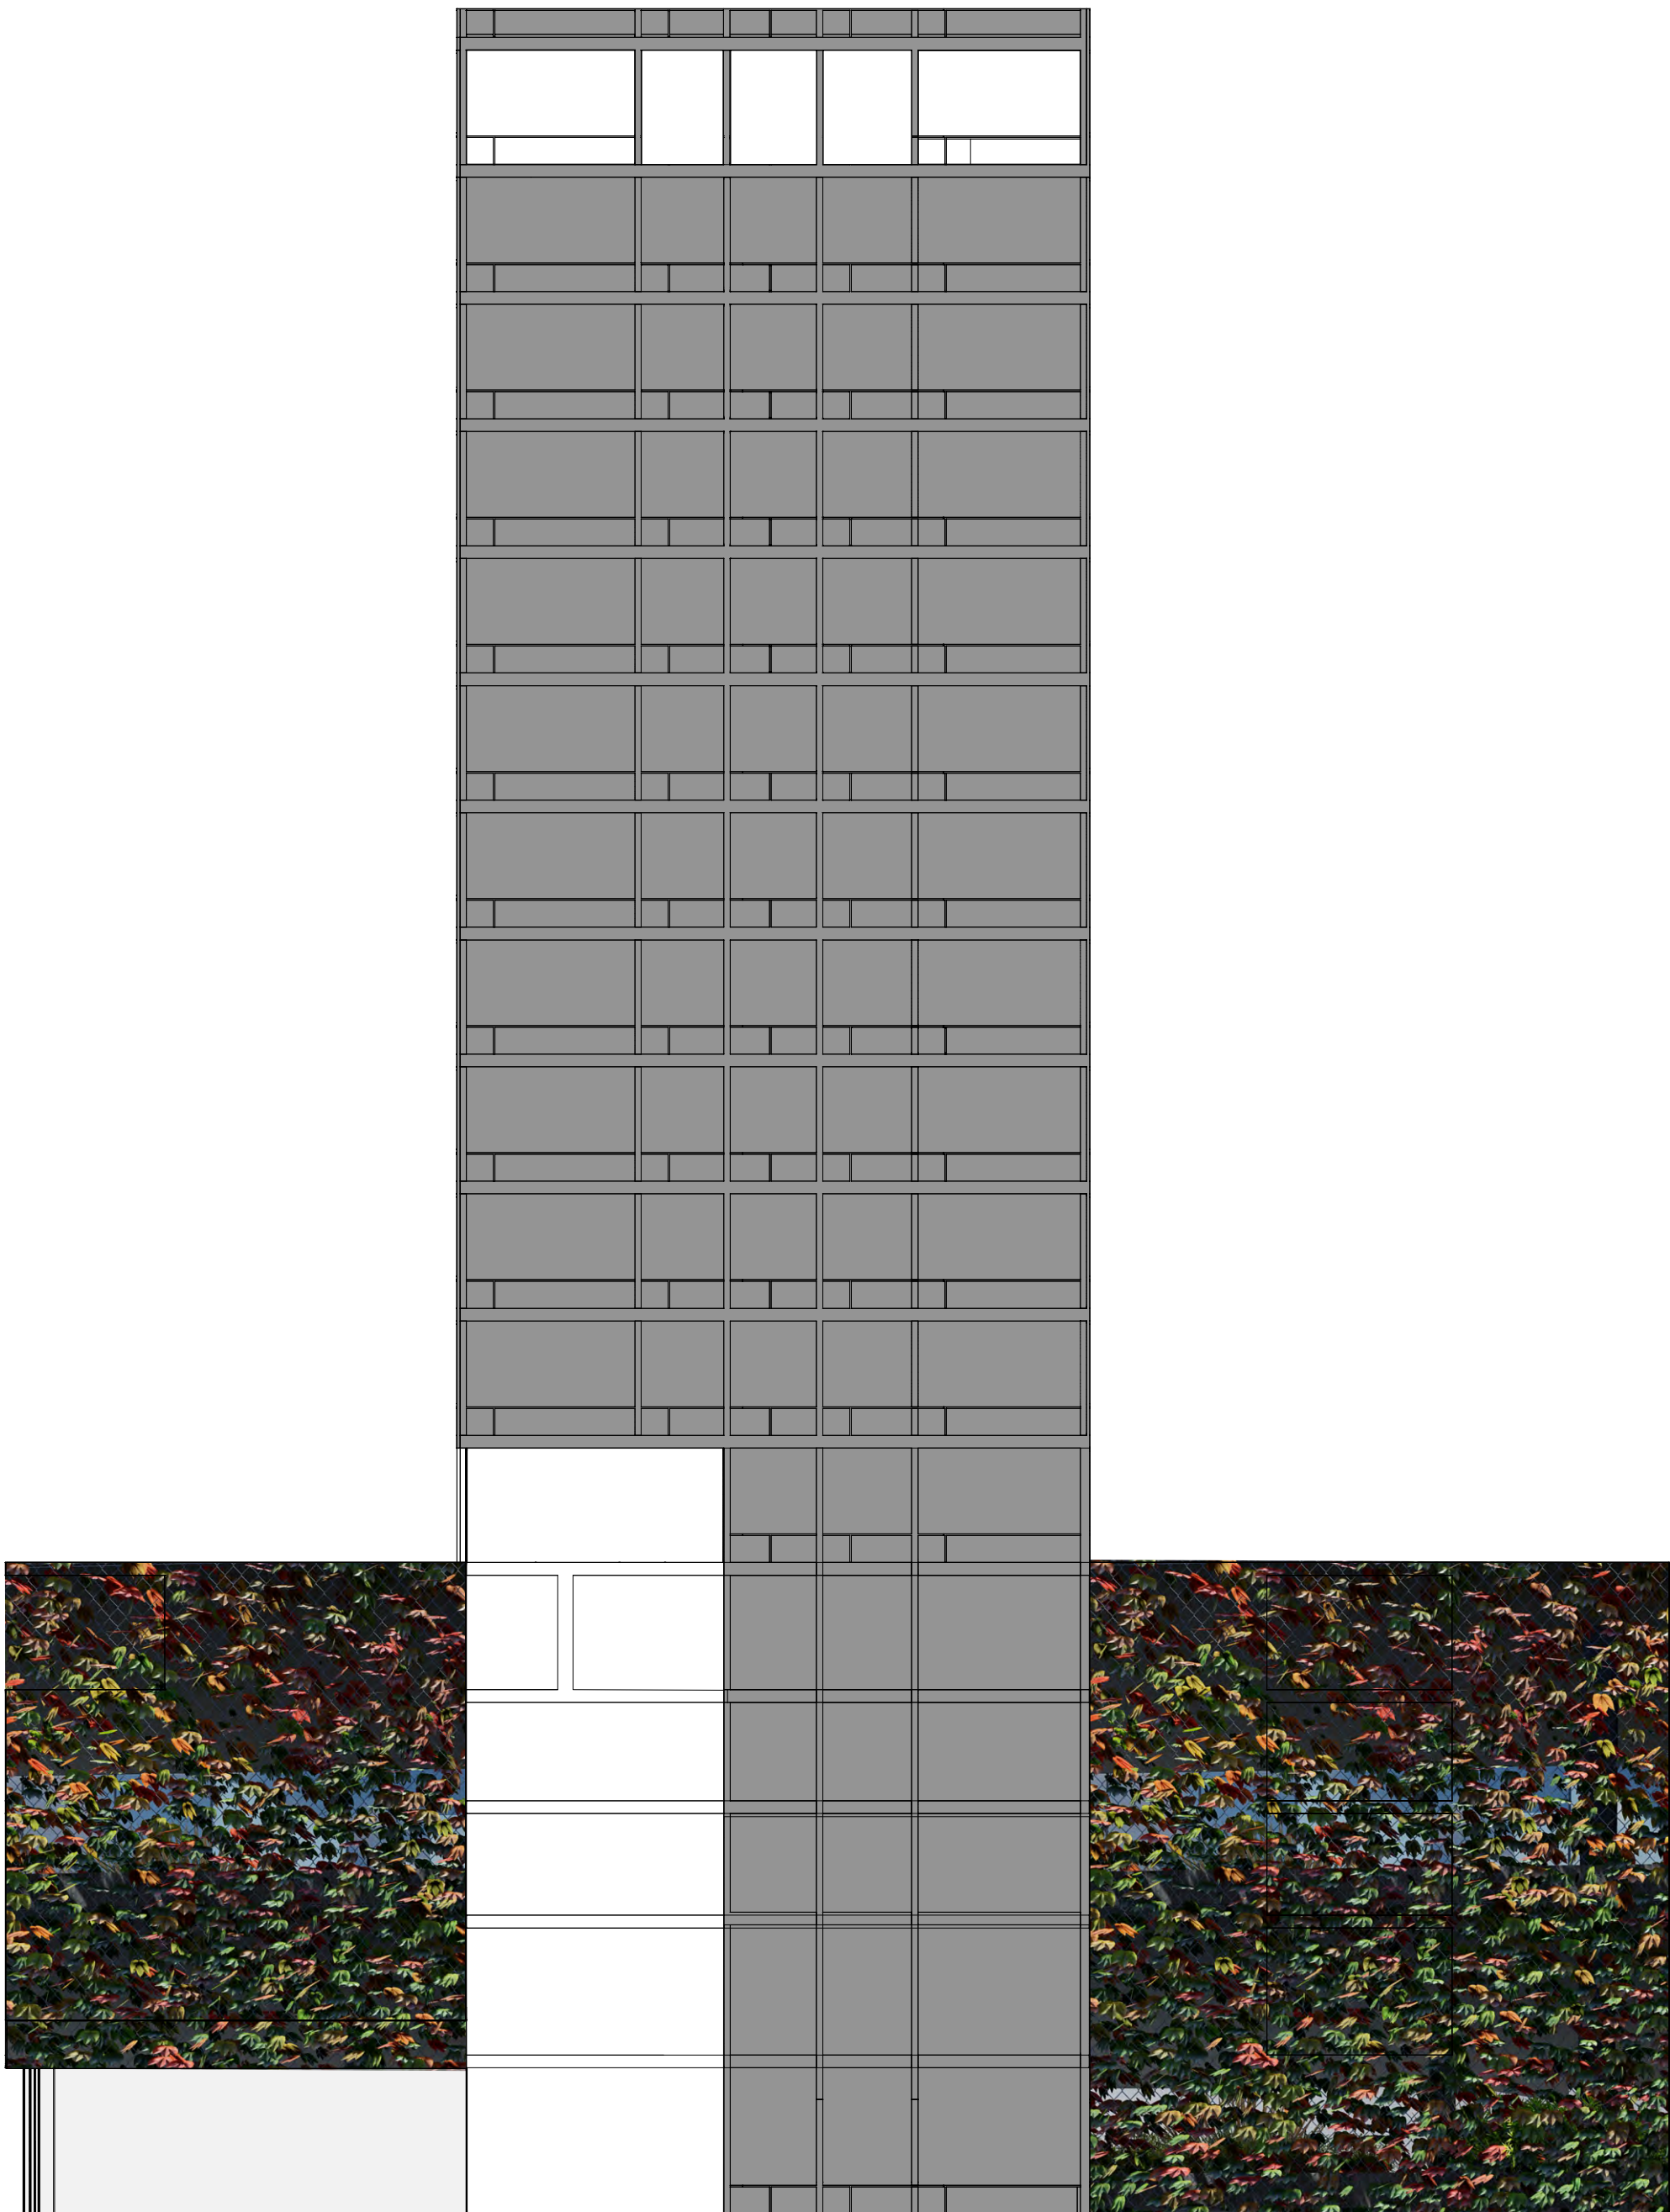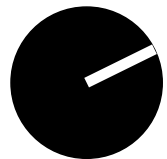


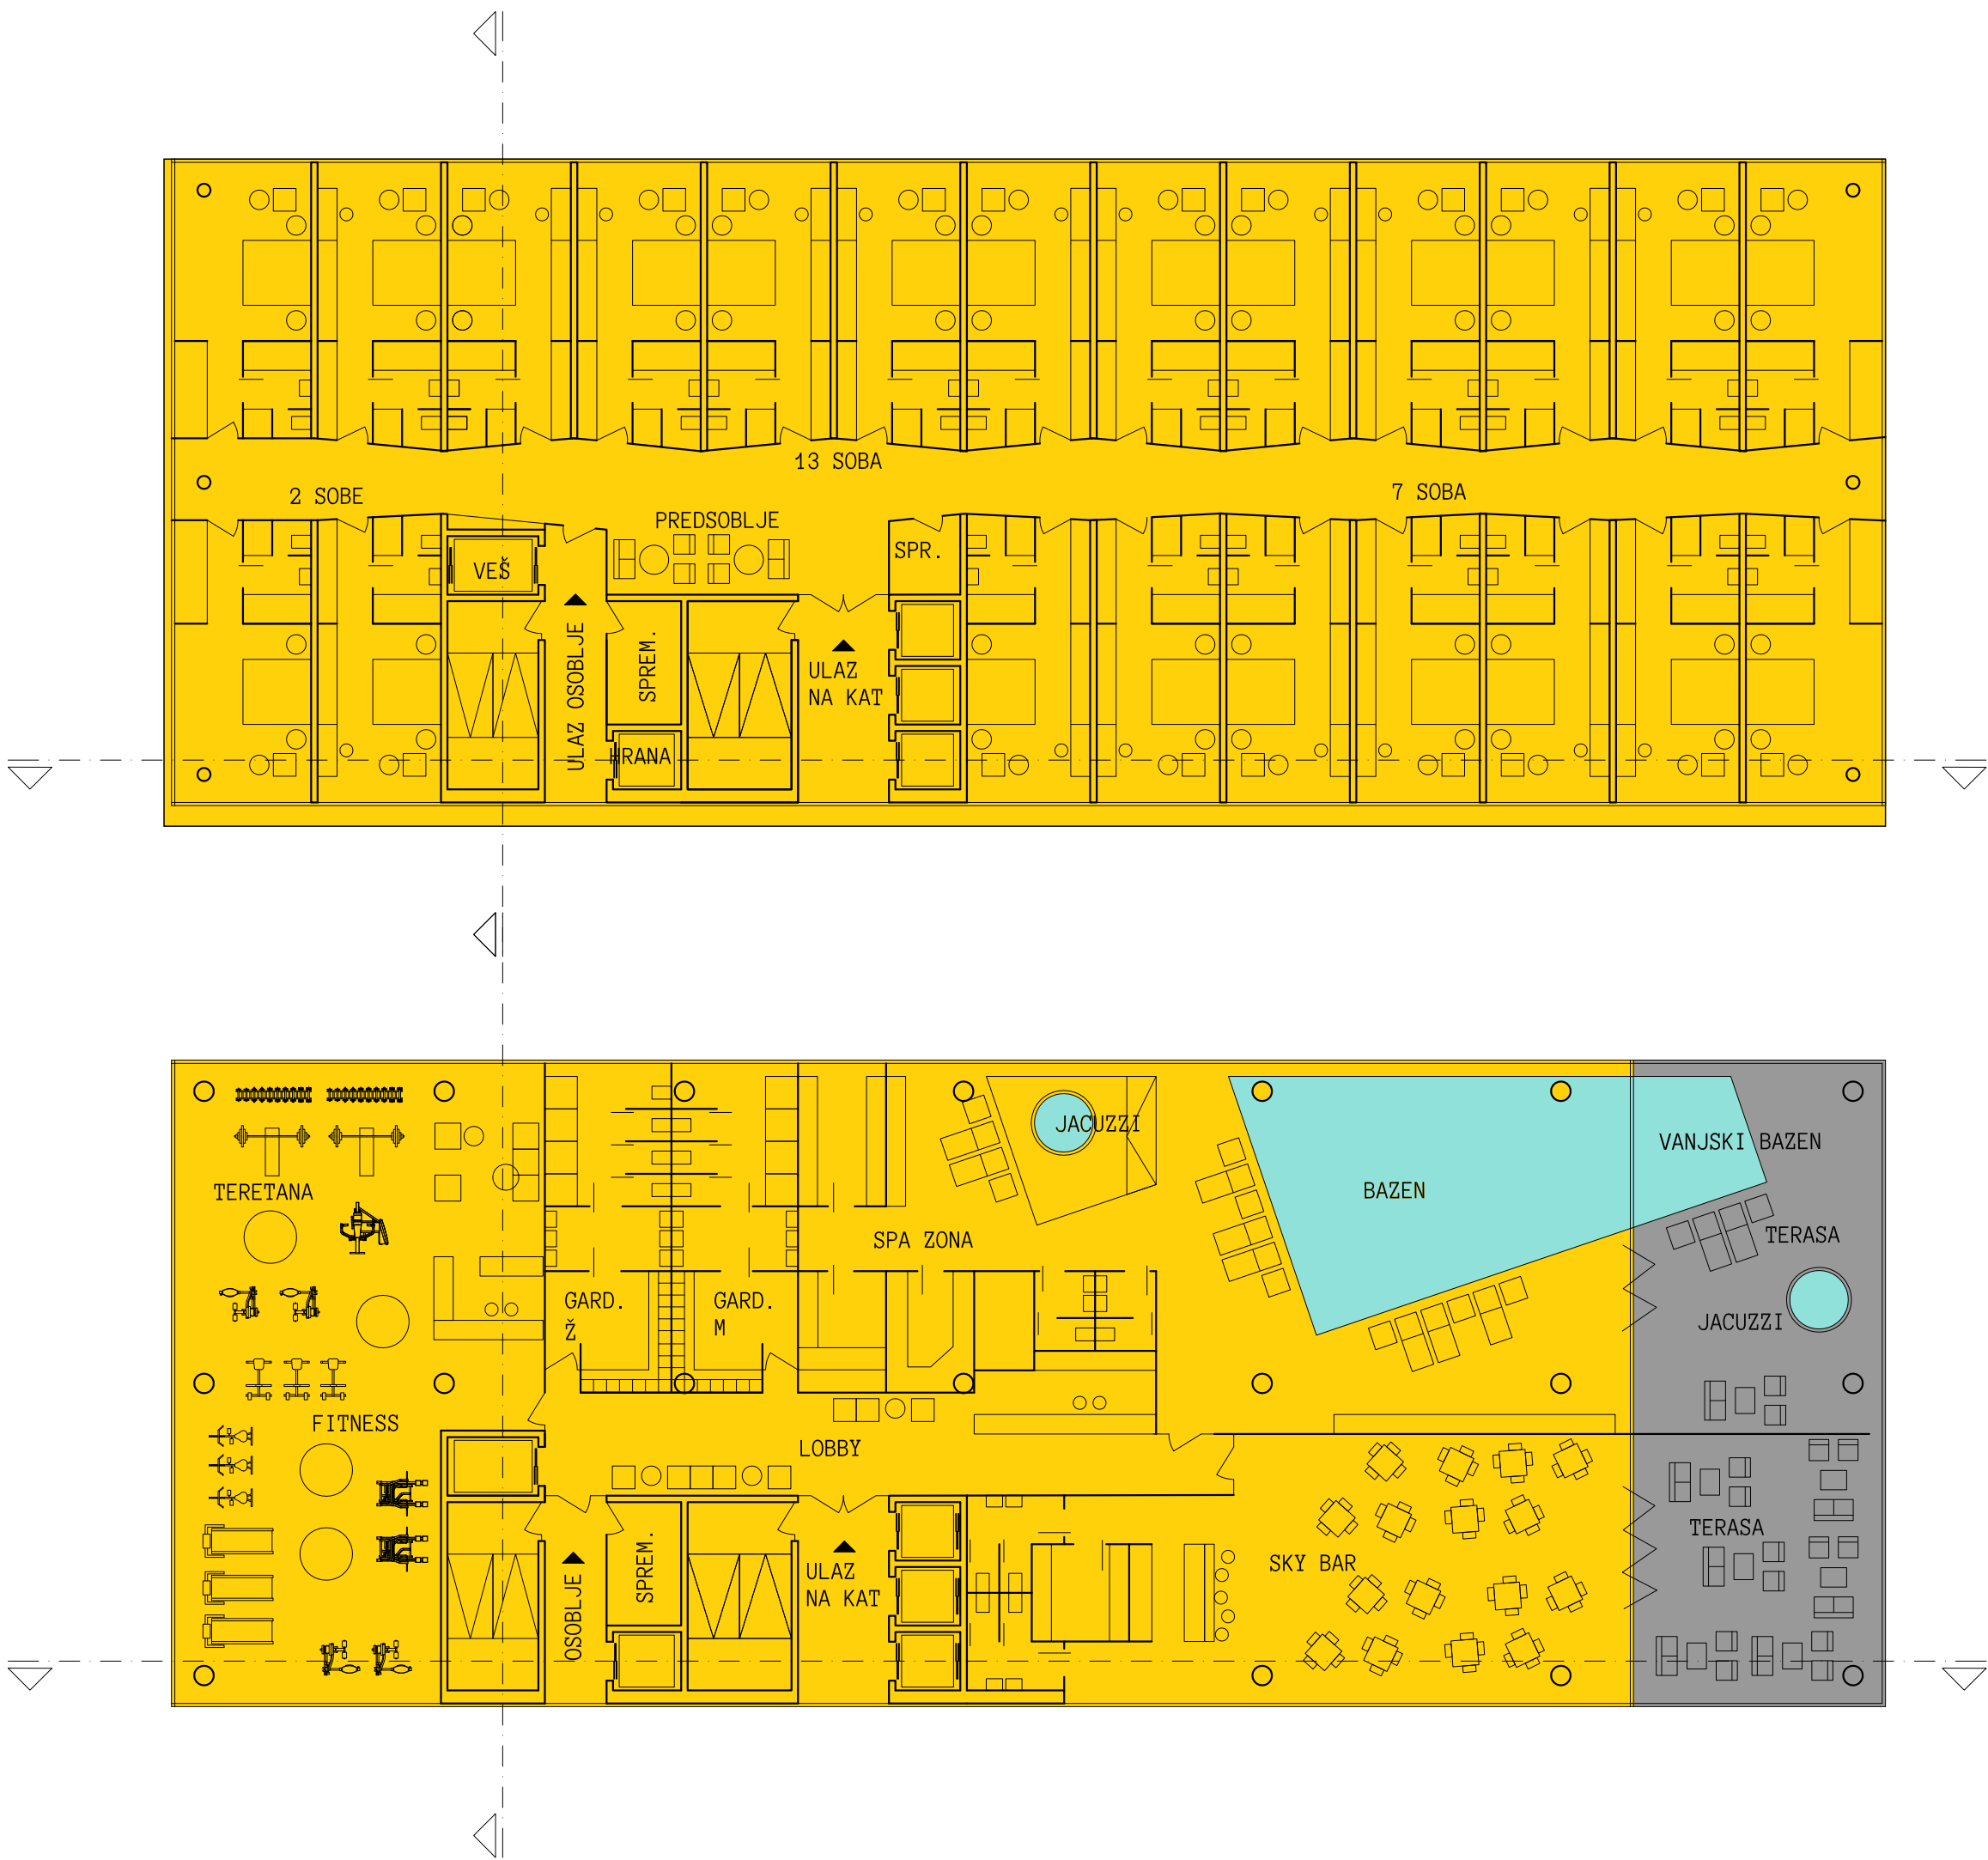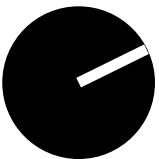

ETAŽA 6_15 / 1:200

ETAŽA 16 / 1:200

- +68,00
- +64,00 / etaža 16
- +60,00 / etaža 15
- +56,00 / etaža 14
- +52,00 / etaža 13
- +48,00 / etaža 12
- +44,00 / etaža 11
- +40,00 / etaža 10
- +36,00 / etaža 9
- +32,00 / etaža 8
- +28,00 / etaža 7
- +24,00 / etaža 6
- +20,00 / etaža 5
- +16,00 / etaža 4
- +13,00 / etaža 3
- +10,00 / etaža 2
- +5,00 / etaža 1
- +0,00 / etaža P

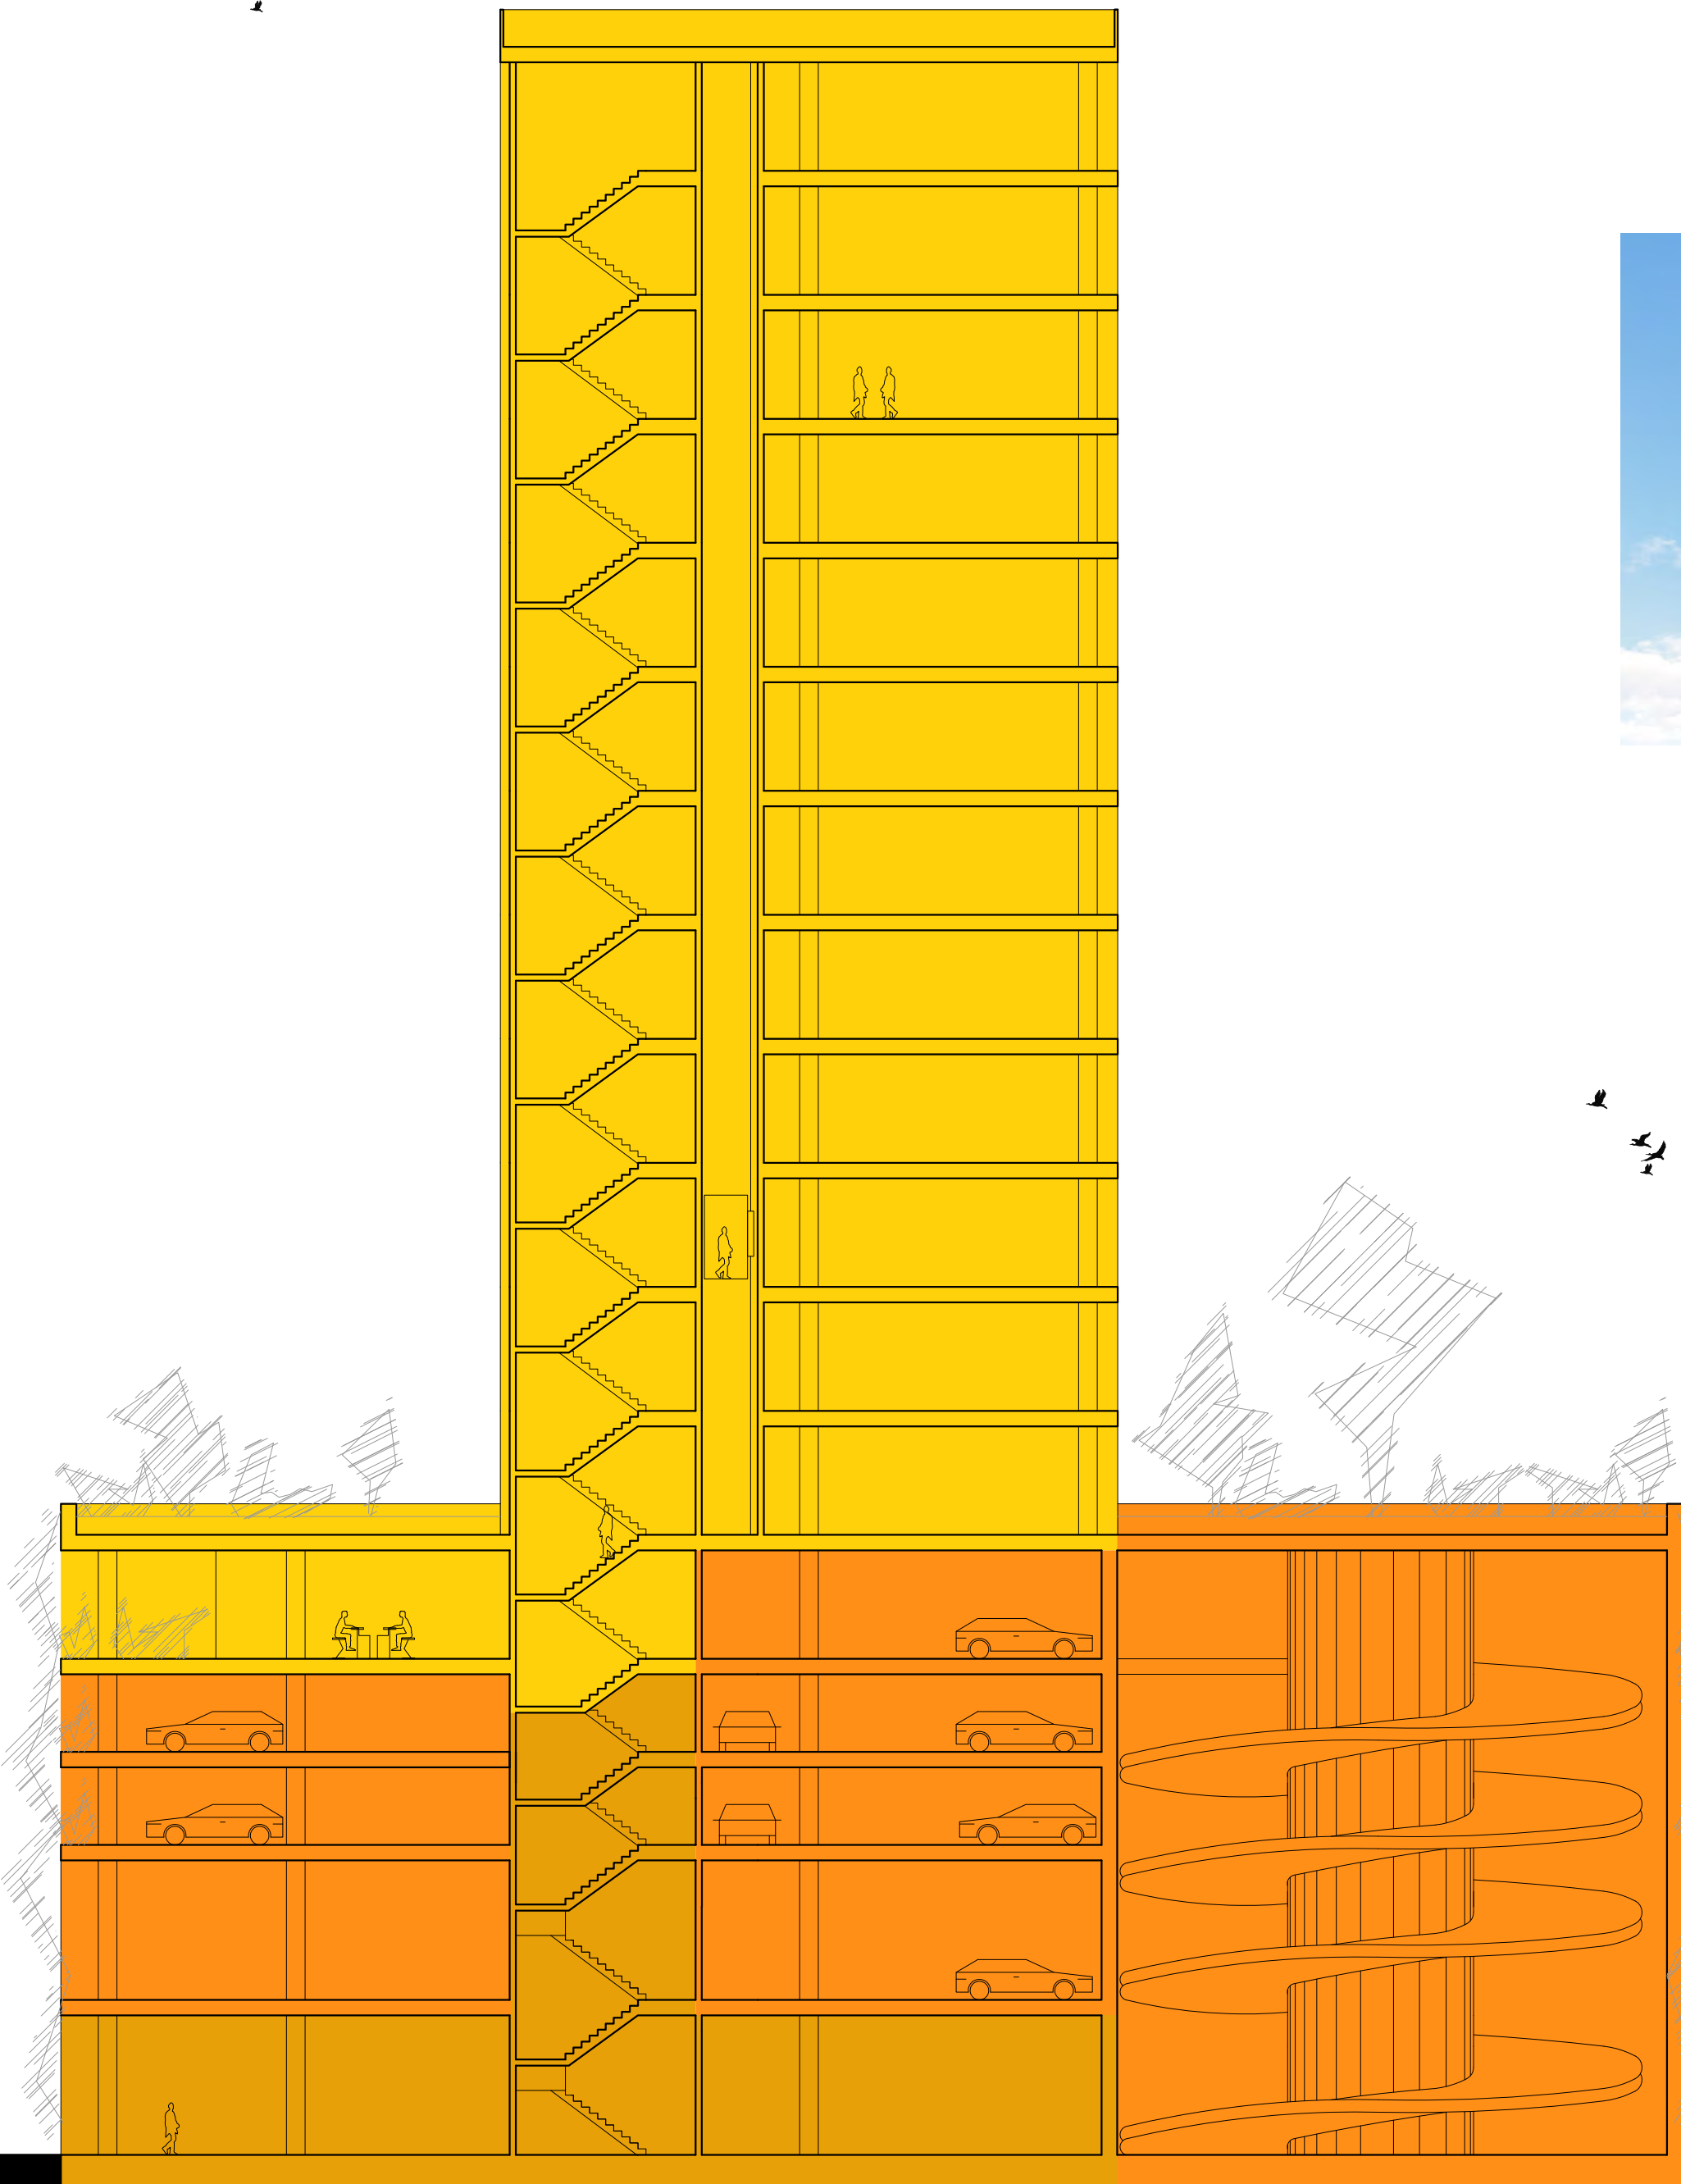

PRESJEK 2 / 1:200

ARHITEKTONSKO – URBANISTIČKI NATJEČAJ ZA HOTEL NA UGLU SAVSKE I NOVE CESTE U ZAGREBU

