


HOTEL NA UGLU SAVSKE I NOVE CESTE, ZAGREB

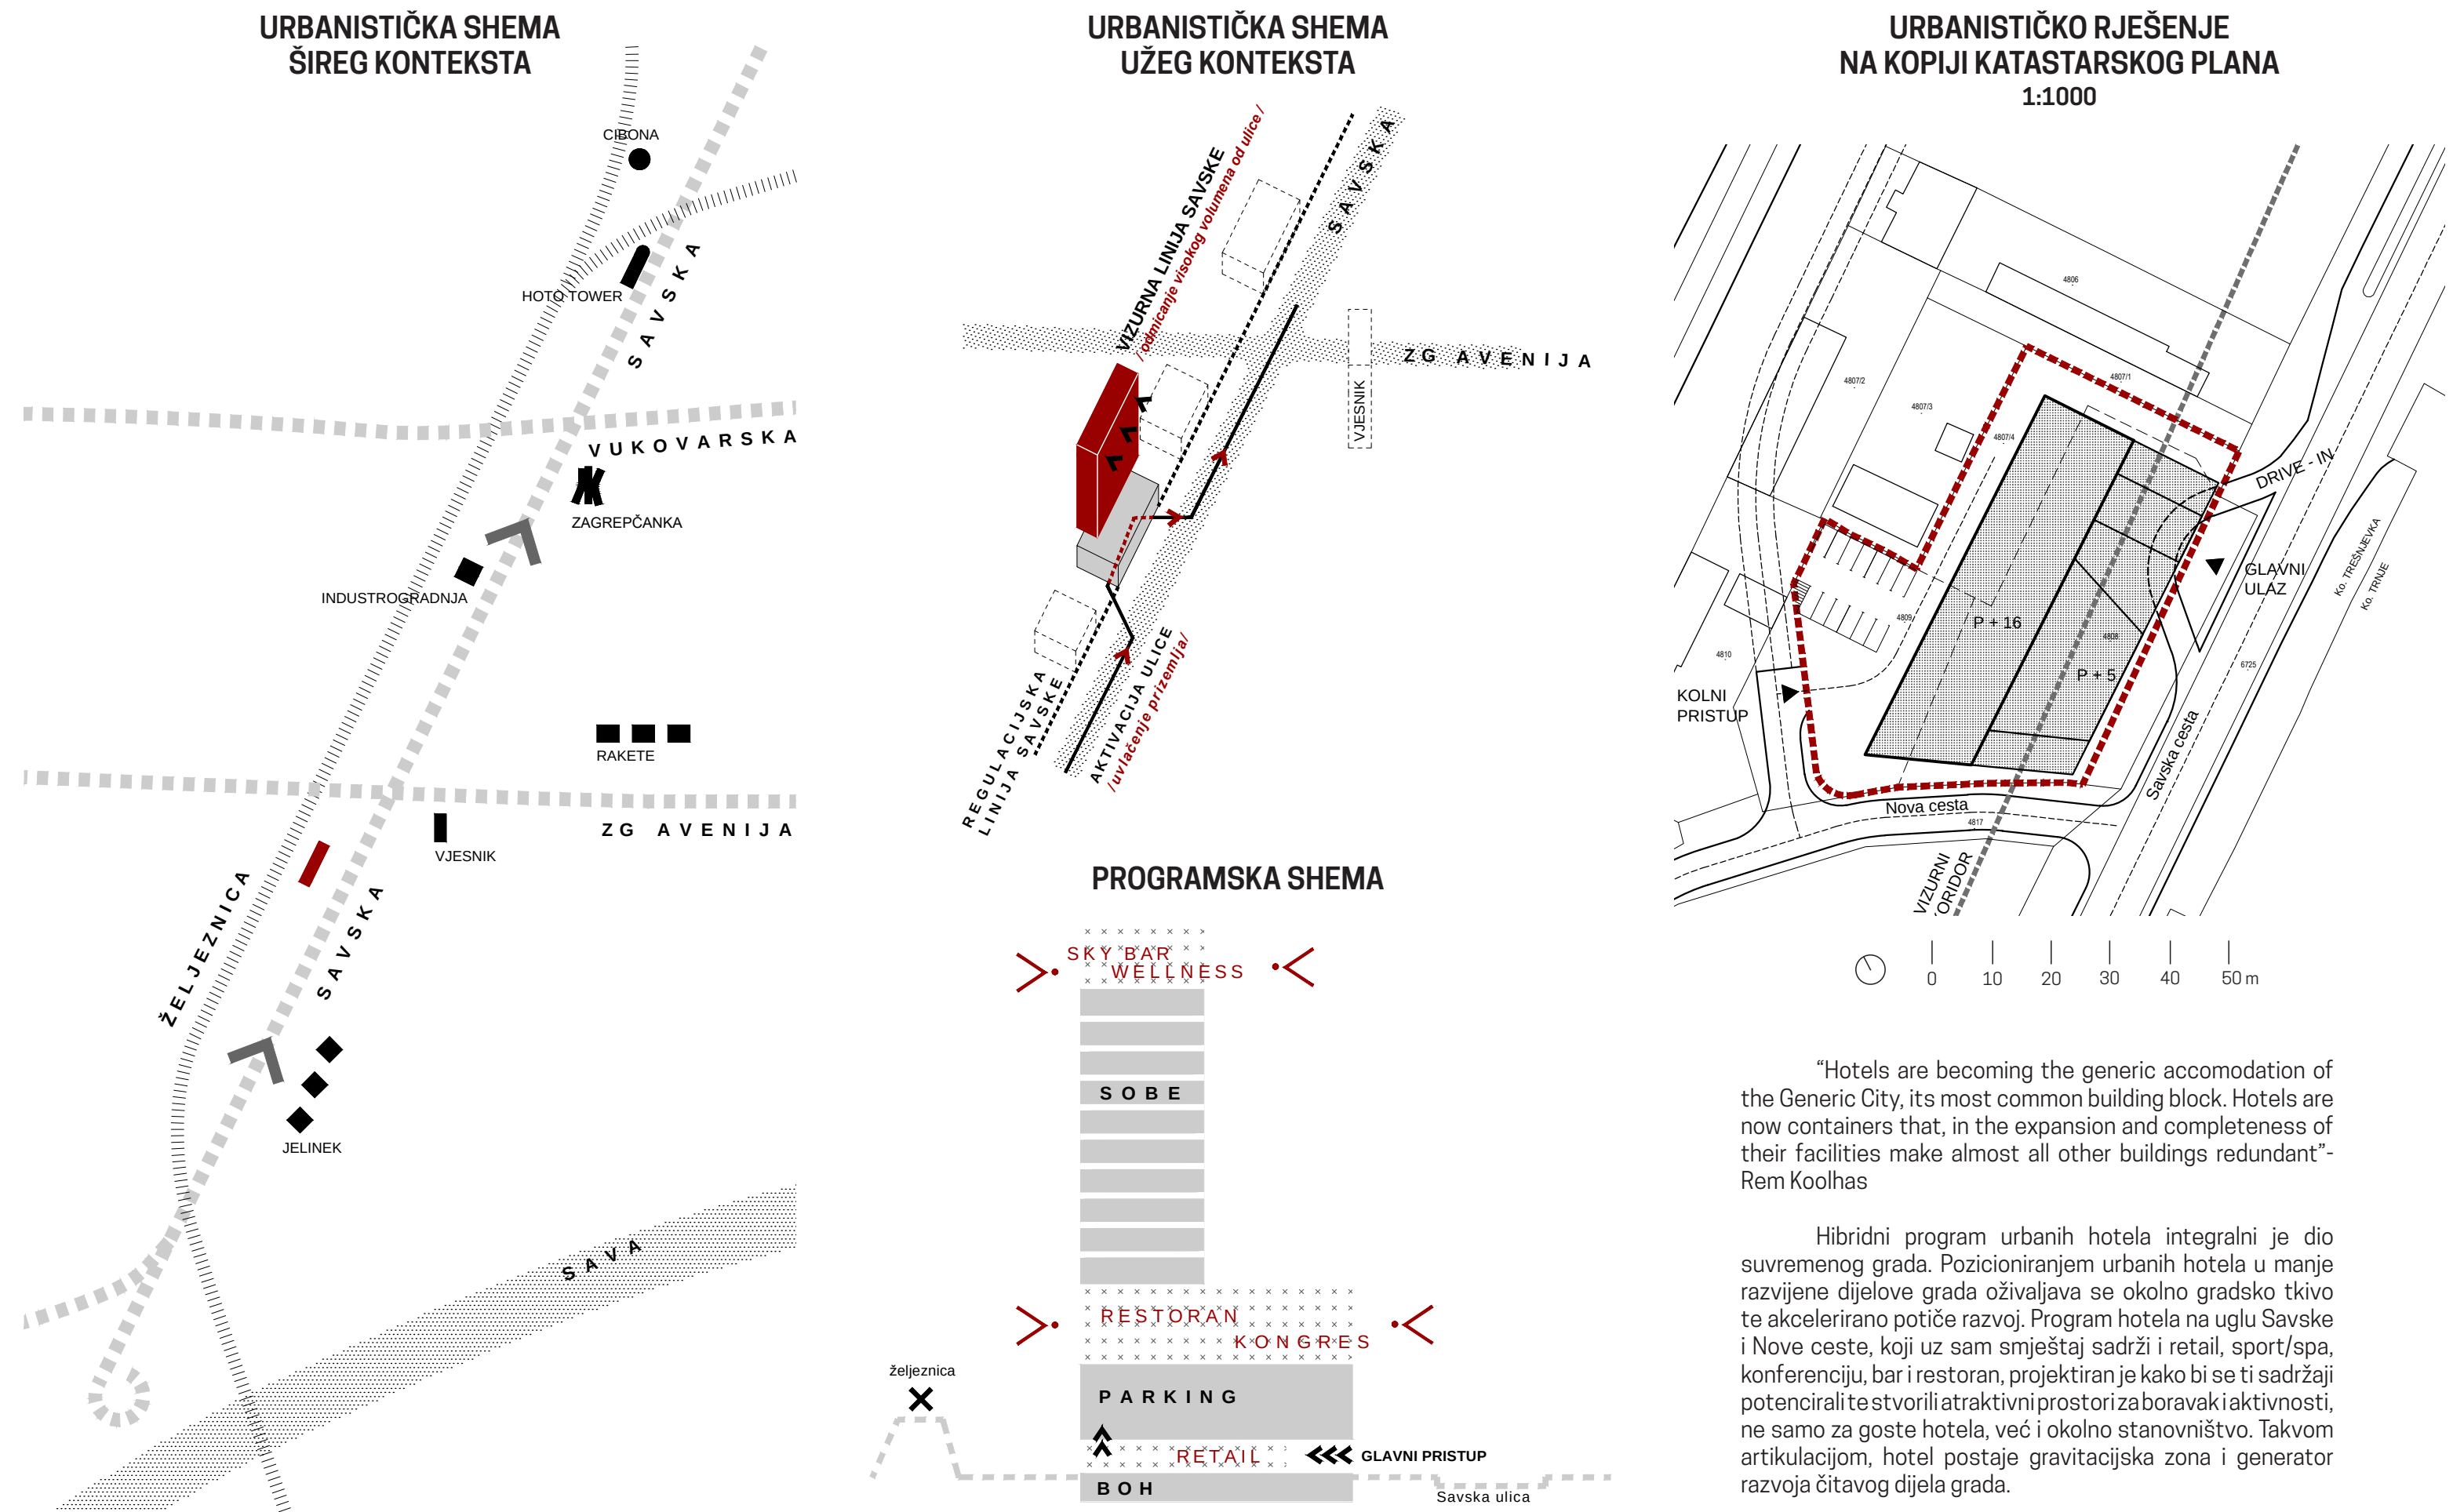

jugoistočni panoramski pogled



pogled sa Savske ceste, sjeveroistočni uga

HOTEL NA UGLU SAVSKE I NOVE CESTE, ZAGREB



spa




vrtovi kongresne dvorane i restorana




drive-in i glavni ulaz hotela

HOTEL NA UGLU SAVSKE I NOVE CESTE, ZAGREB

TLOCRT KONGRES +04
1:200

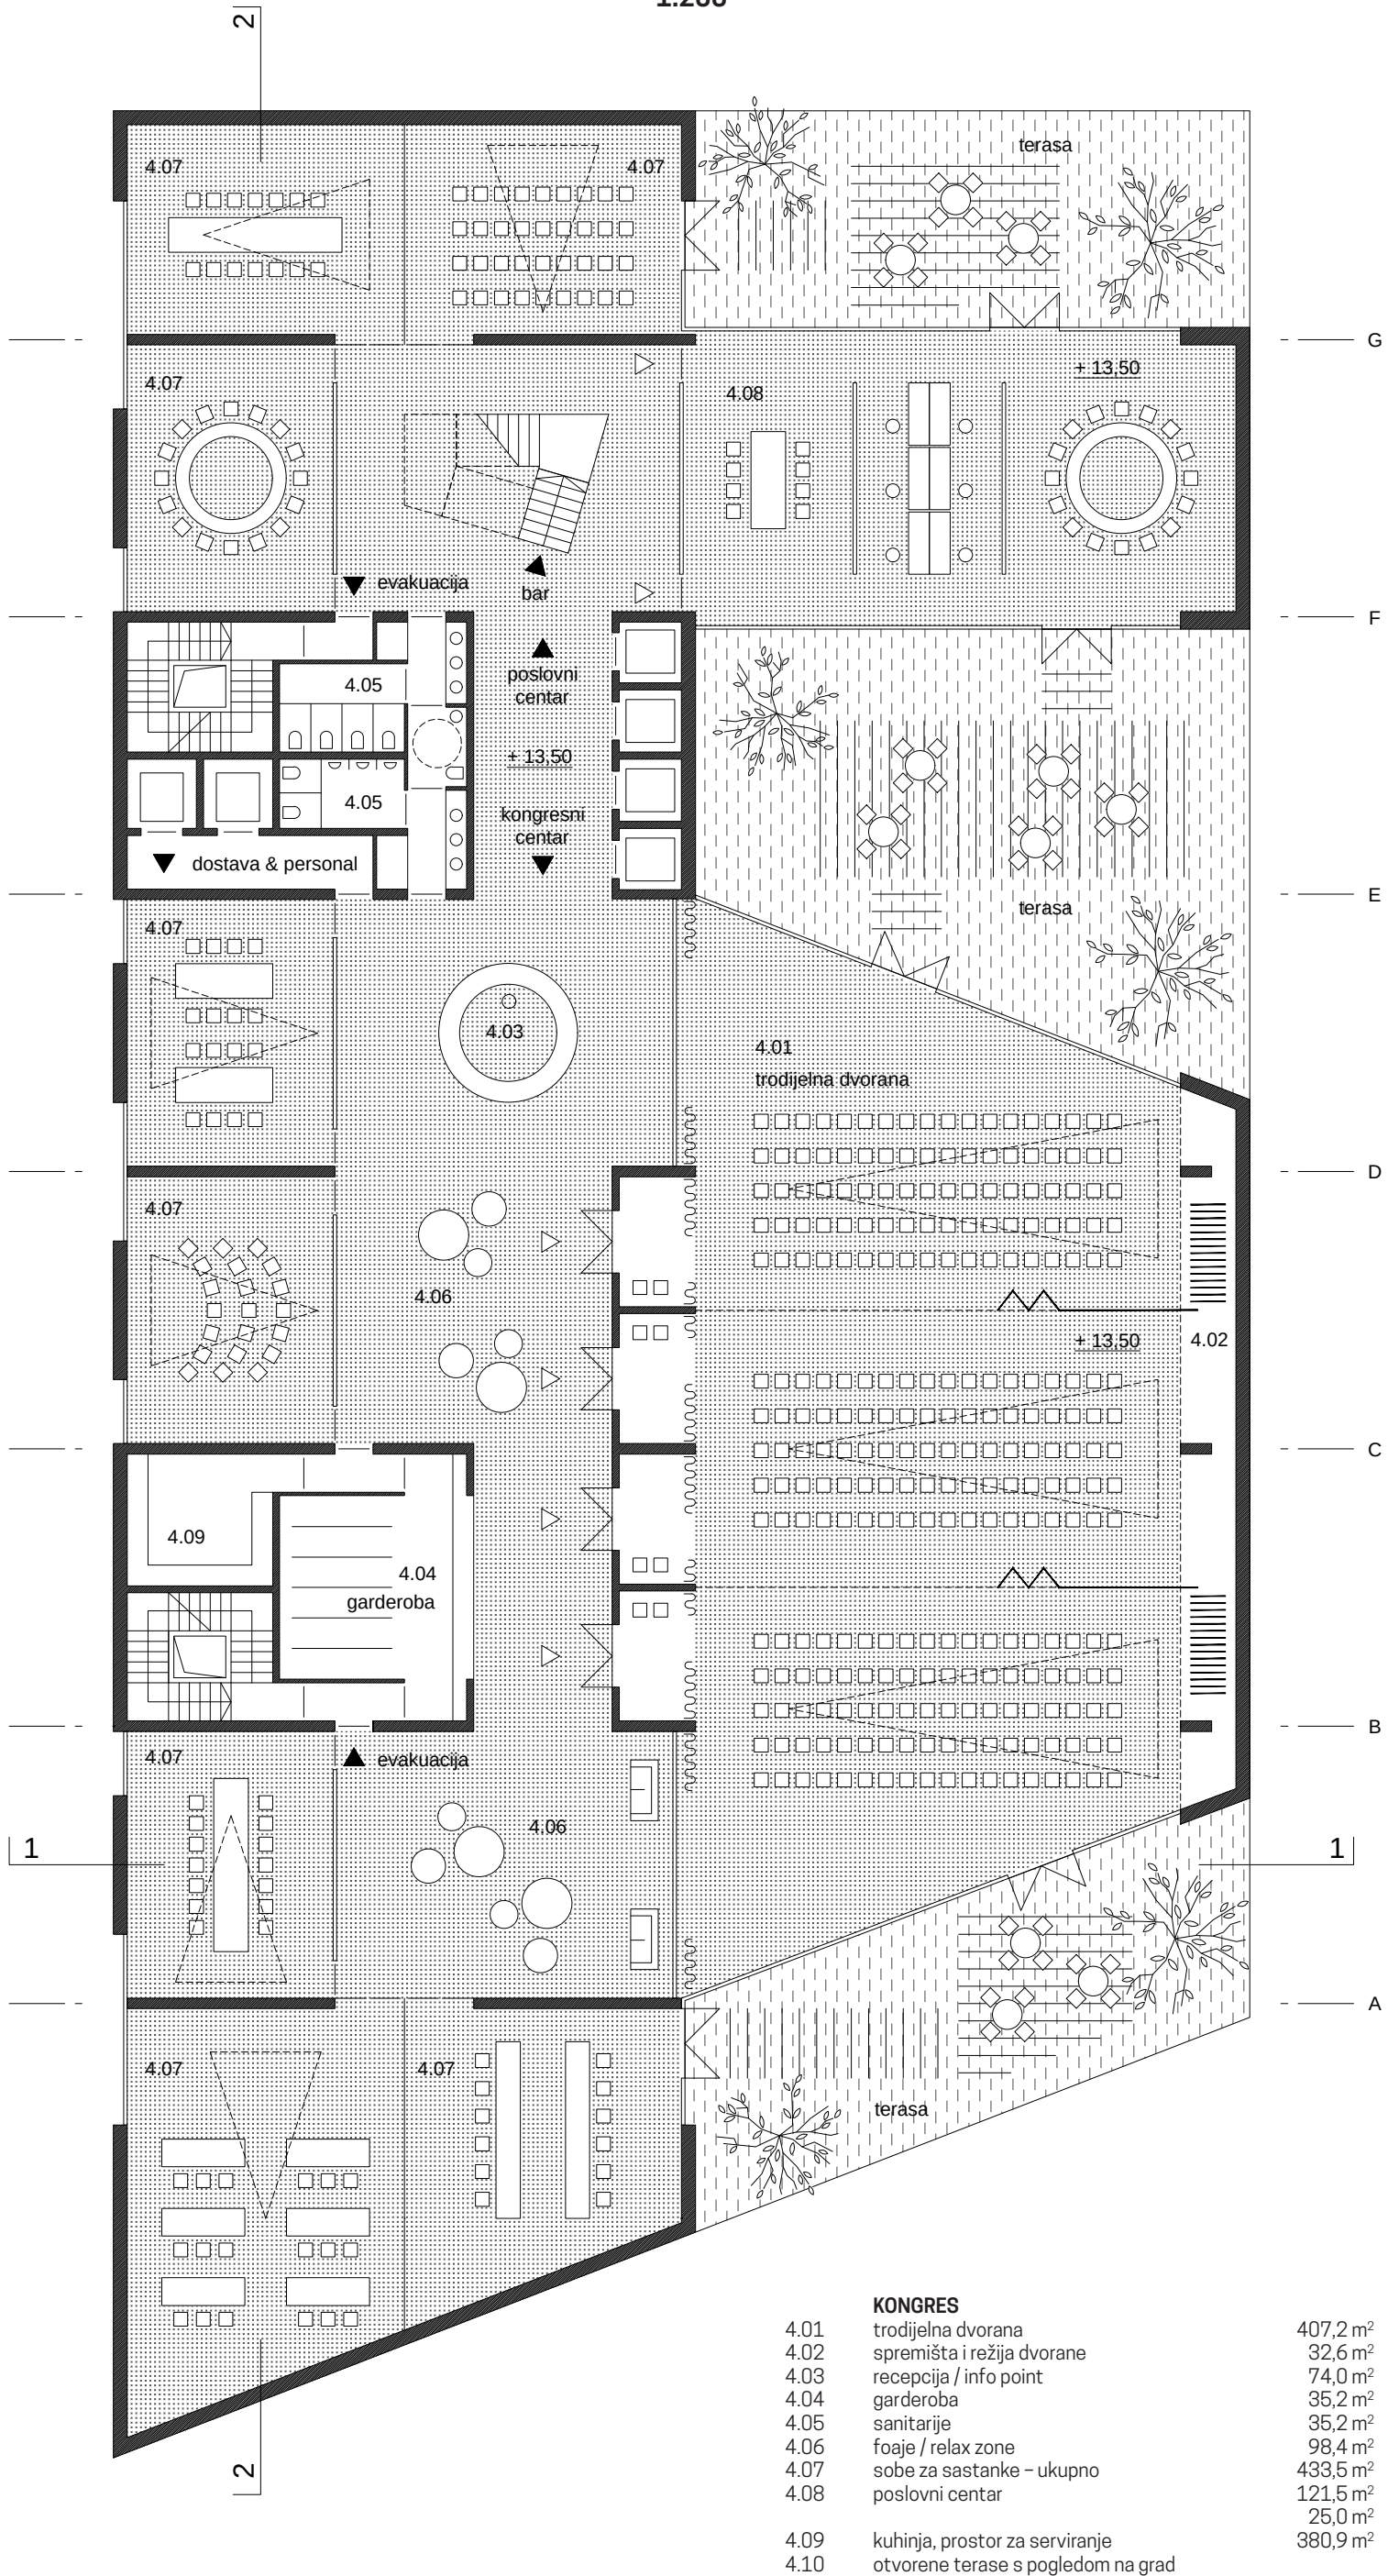

TLOCRT RESTORAN +05
1:200

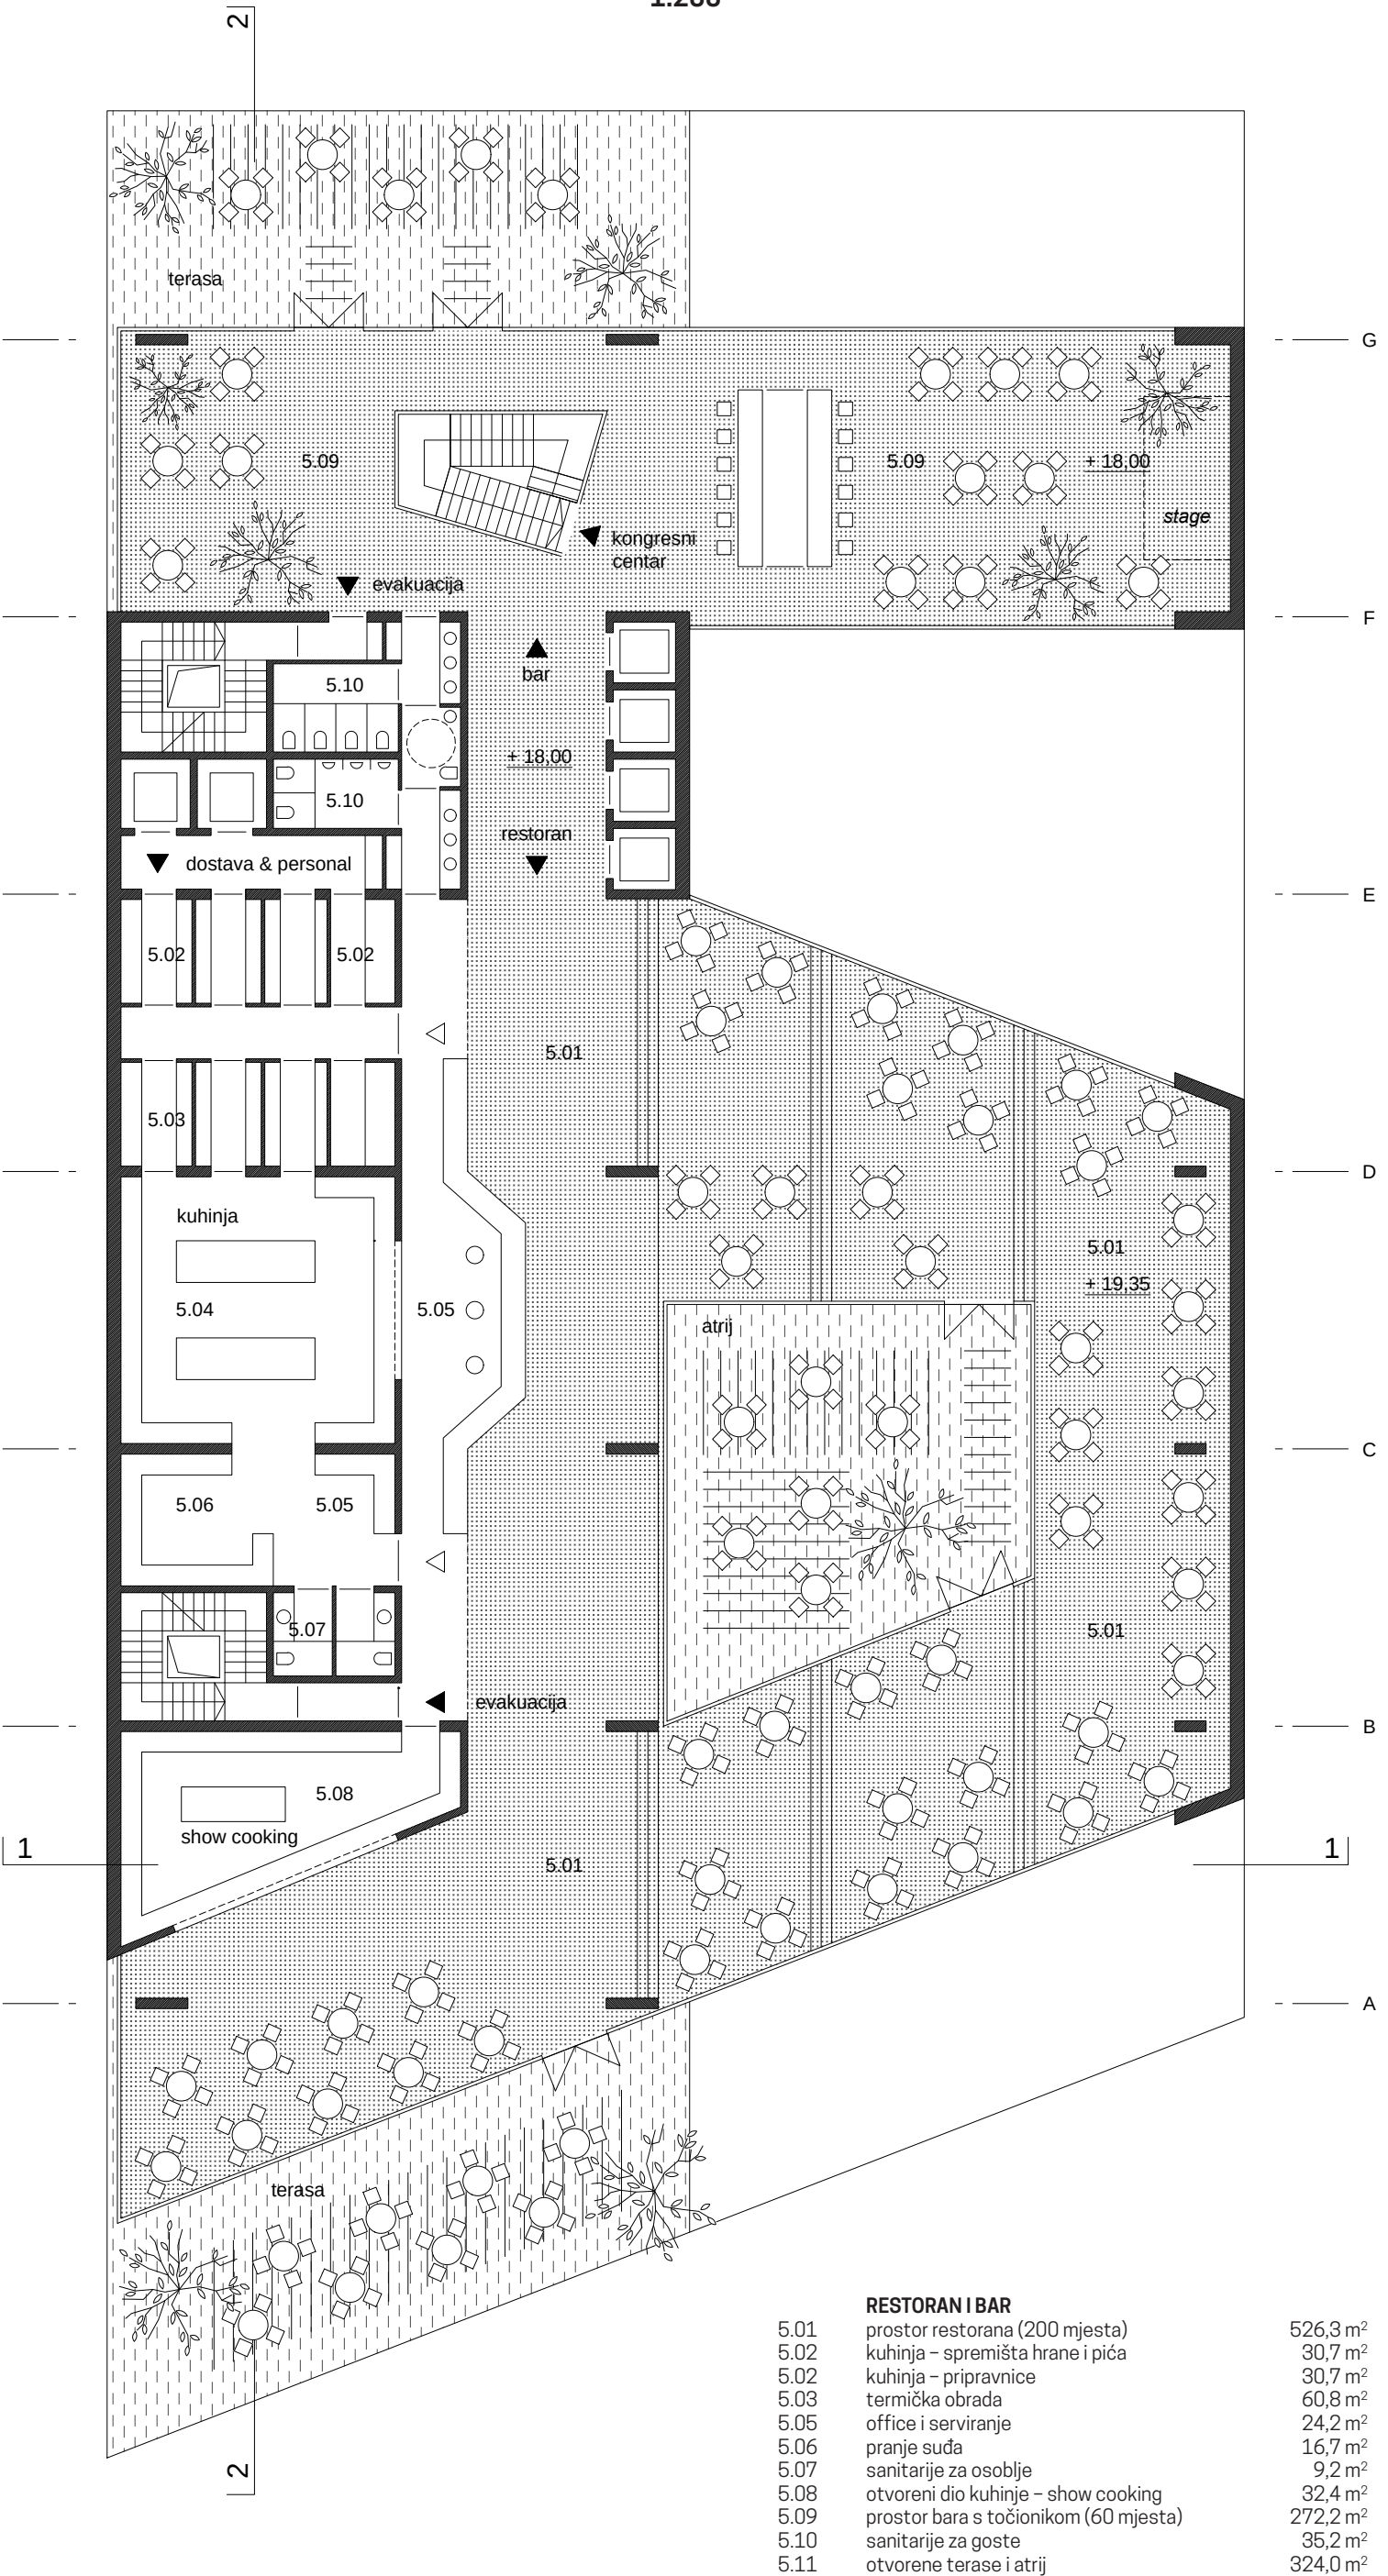

PROČELJE JUG
1:200



HOTEL NA UGLU SAVSKE I NOVE CESTE, ZAGREB

